


COPYRIGHT ©
FIGURED DIMENSIONS ONLY ARE TO BE USED. FOR OTHER DIMENSIONS REFER TO CA. ALL DIMENSIONS TO BE CHECKED ON SITE PRIOR TO THE COMMENCEMENT OF WORK. DISCREPANCIES, AMBIGUITIES OR DIFFERENCES BETWEEN DRAWINGS, AND BETWEEN DRAWINGS AND SPECIFICATION OR BILLS OF QUANTITIES TO BE REFERRED TO CA WITHOUT DELAY.
DO NOT SCALE THIS DRAWING

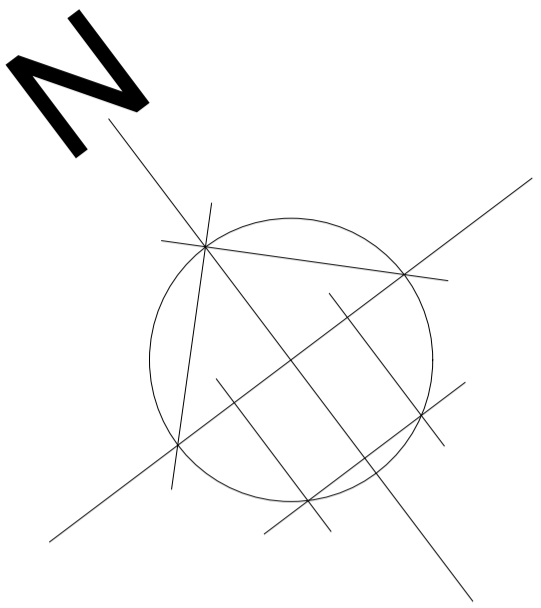

Site Area = 3340 m2

Revision	Date	Description	Dwn./Chkd.
ARCHITECTS LAYOUTS			



PinnacleESP
consulting engineers

Croydon Office:
No.1 Croydon, 1st Floor, 12-16 Addiscombe, Croydon, CR0 0XT

London Office:
Cargo Works, 1-2 Hatfields, London, SE1 9PG

Tel: 020 8776 5500 | **Fax:** 020 8776 5533
Email: info@pinnacle-esp.co.uk | **Web:** www.pinnacle-esp.co.uk

Project:
JEWELLERY QUARTER ACADEMY


Client:
CORE EDUCATION TRUST

Title:
EXISTING GROUND & FIRST FLOOR PLAN


Drawn: LAK
Date: Sept 2023
Scale: 1:1250 @A1

Drw No. P4576 PESP SP P501


Revision: 0

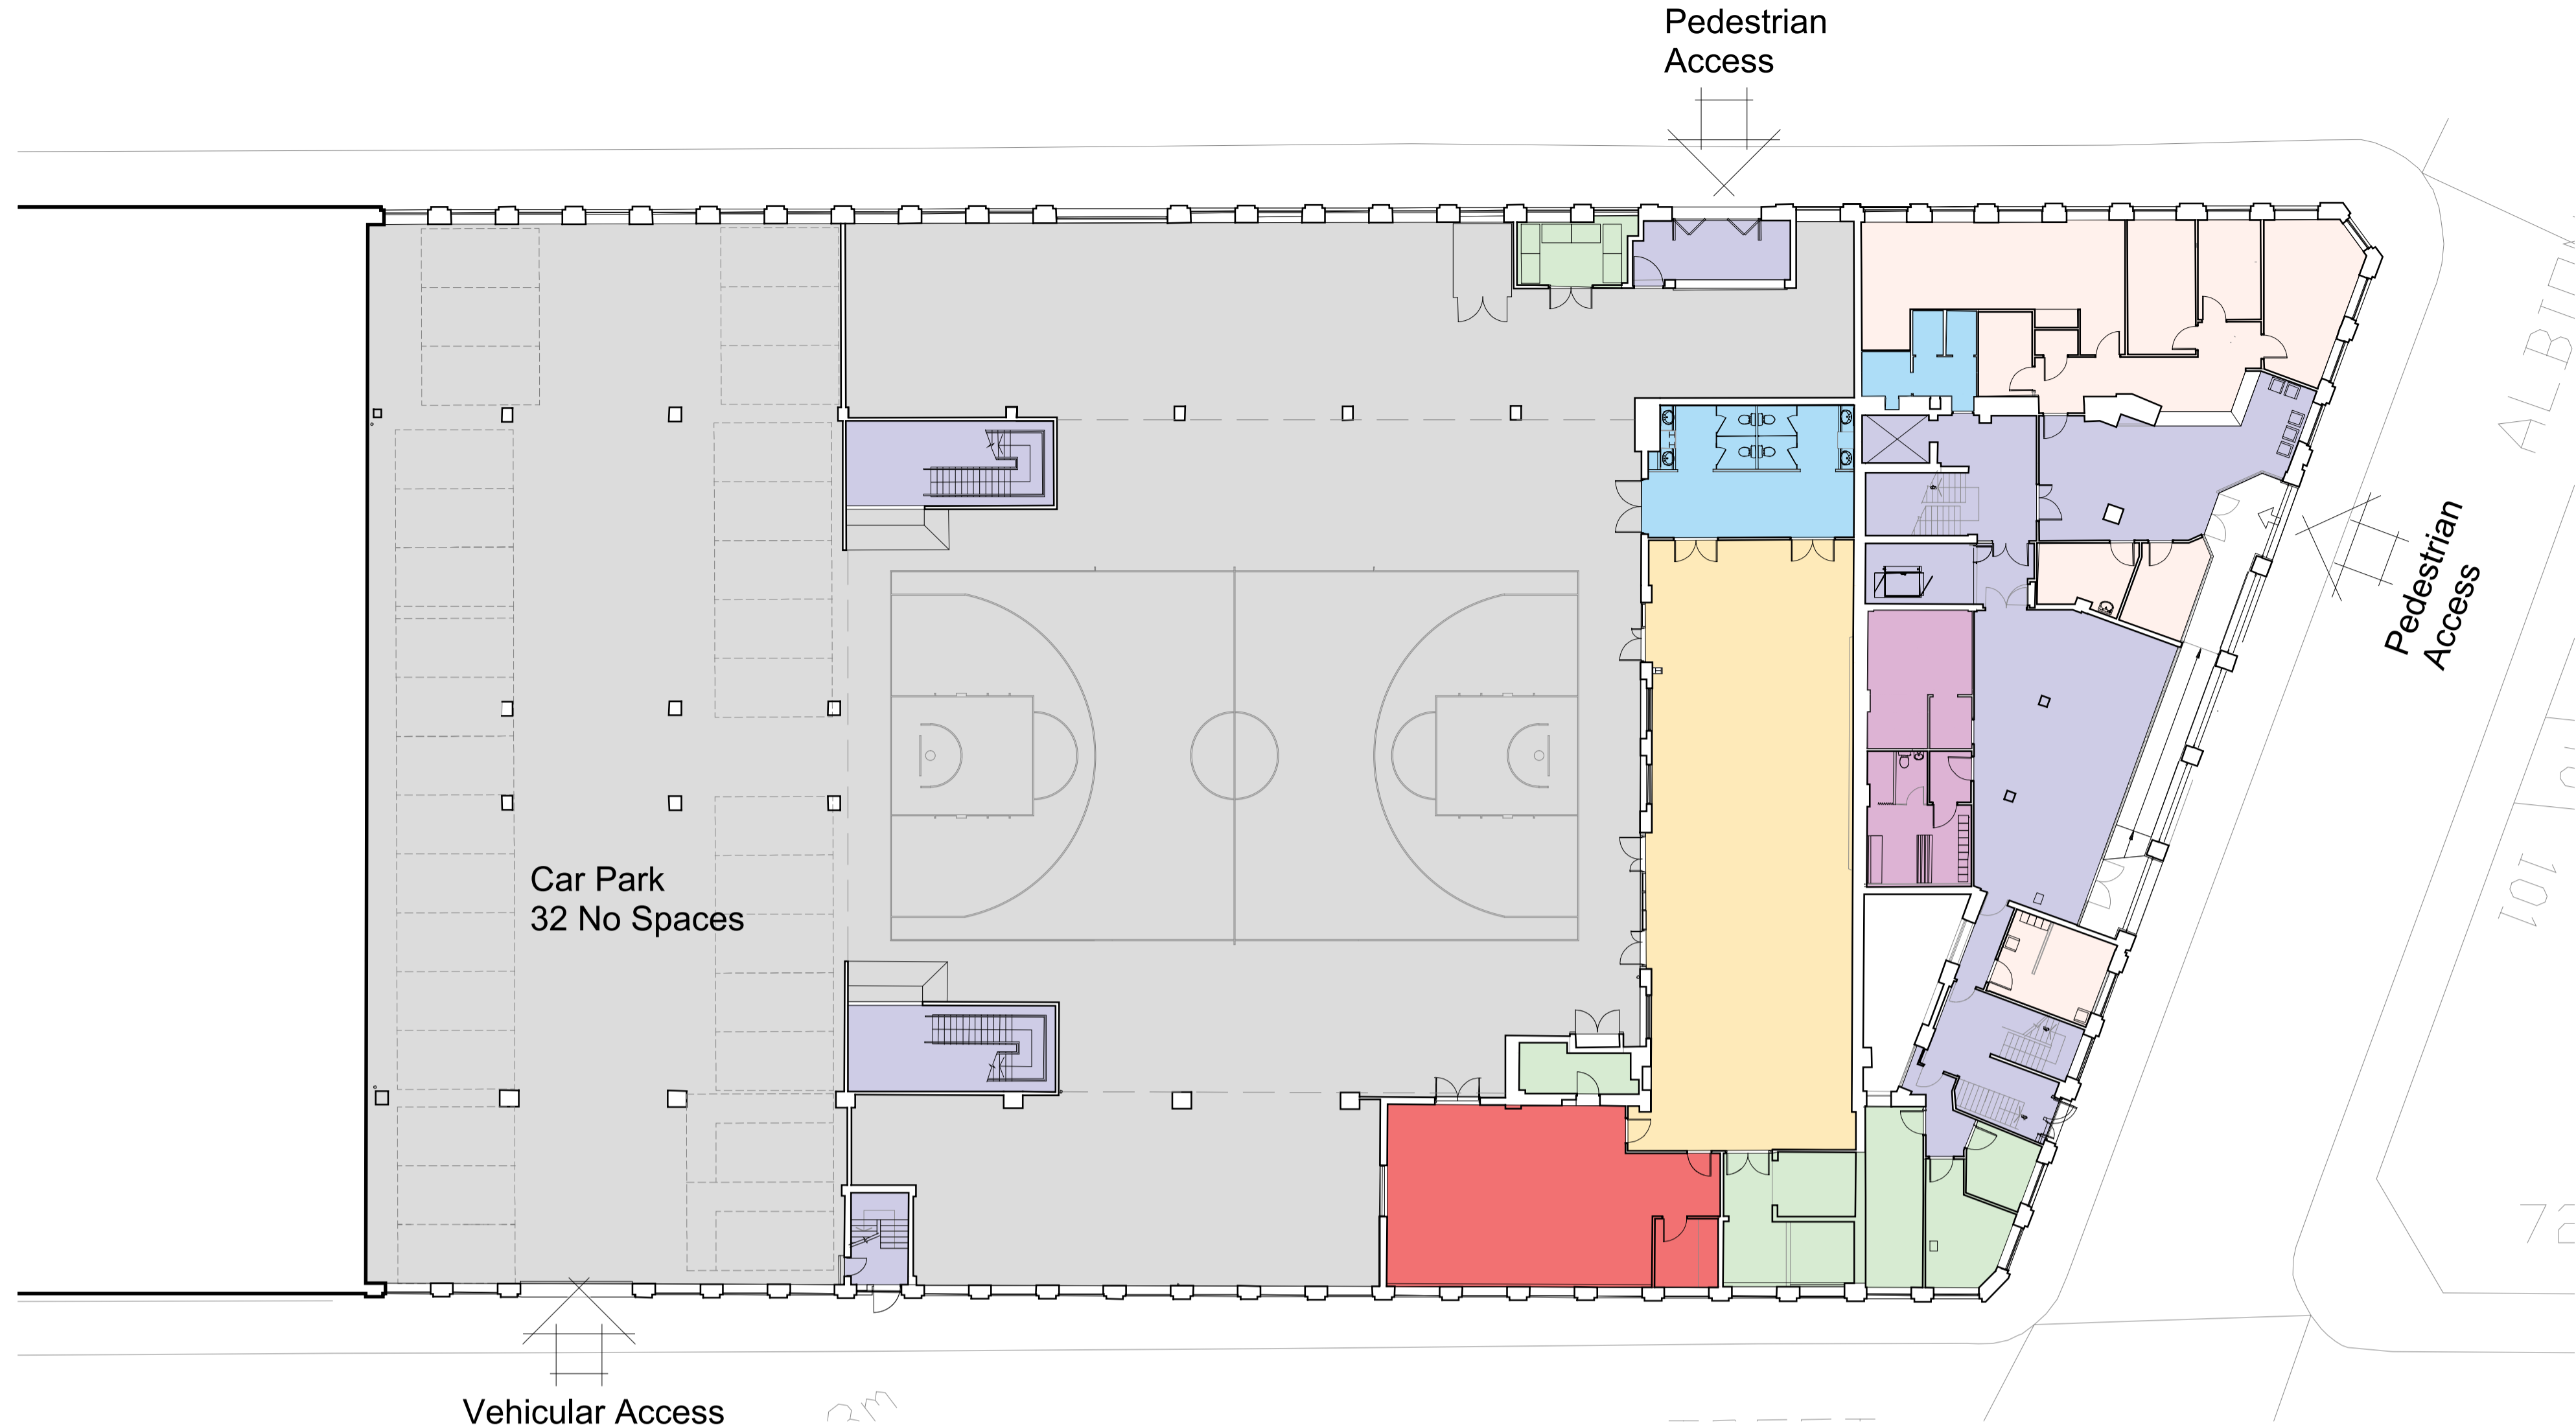



1 EXISTING GROUND FLOOR PLAN
Scale 1: 200

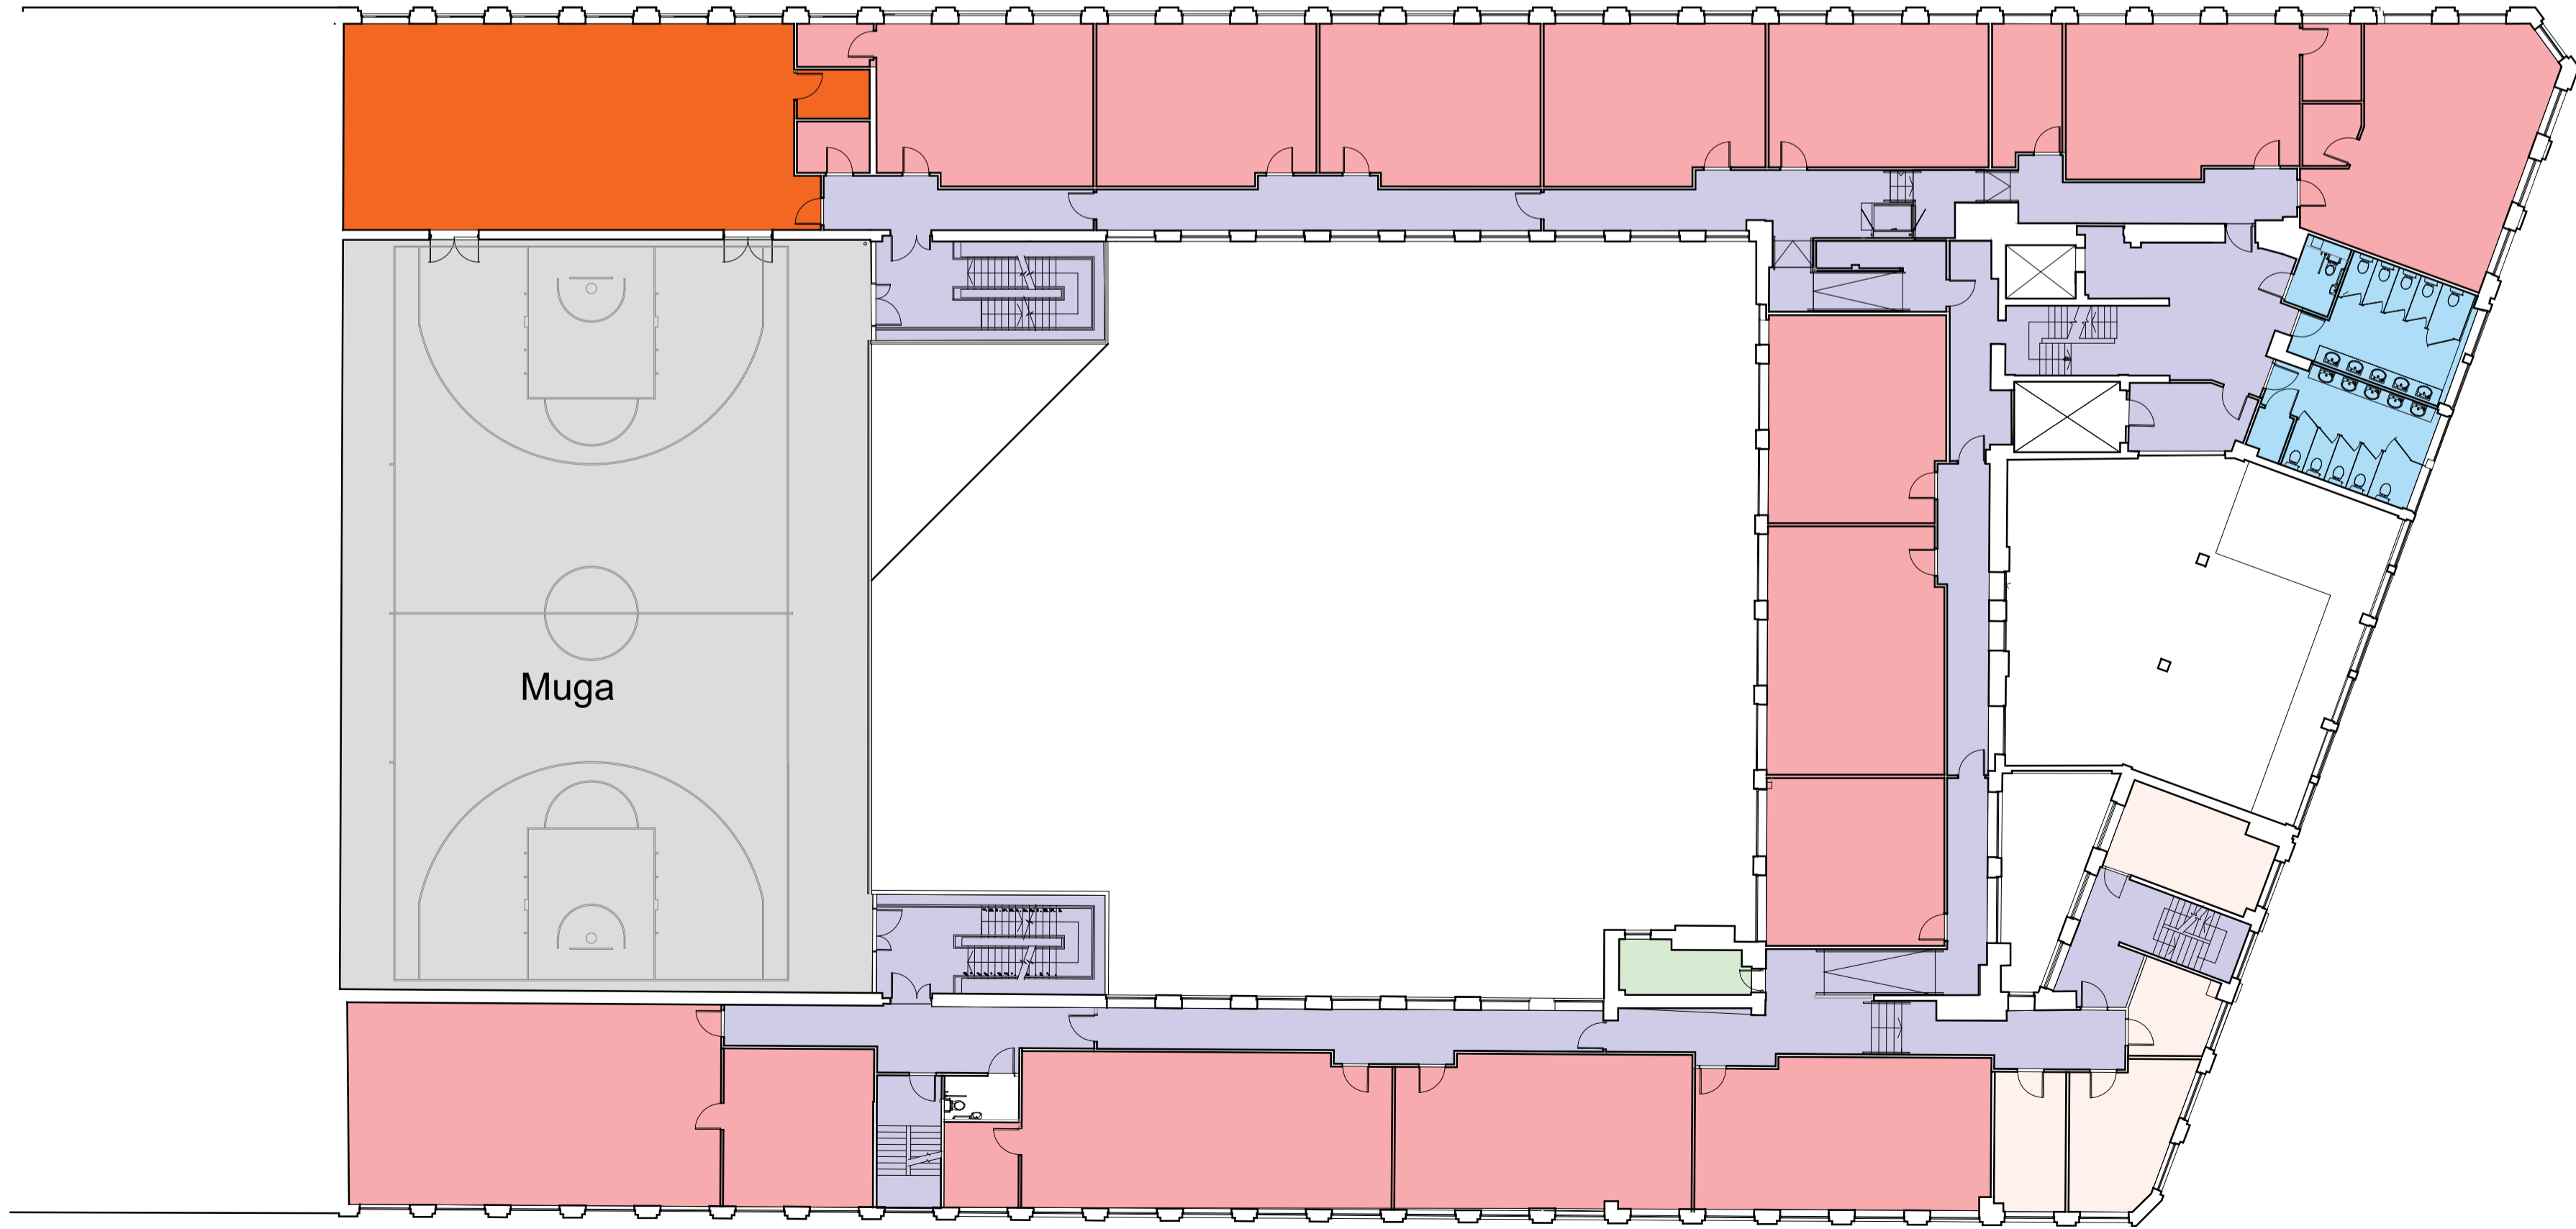


2 EXISTING FIRST FLOOR PLAN
Scale 1: 200

 


COPYRIGHT ©
FIGURED DIMENSIONS ONLY ARE TO BE USED. FOR OTHER DIMENSIONS REFER TO CA. ALL DIMENSIONS TO BE CHECKED ON SITE PRIOR TO THE COMMENCEMENT OF WORK. DISCREPANCIES, AMBIGUITIES OR DIFFERENCES BETWEEN DRAWINGS, AND BETWEEN DRAWINGS AND SPECIFICATION OR BILLS OF QUANTITIES TO BE REFERRED TO CA WITHOUT DELAY.
DO NOT SCALE THIS DRAWING

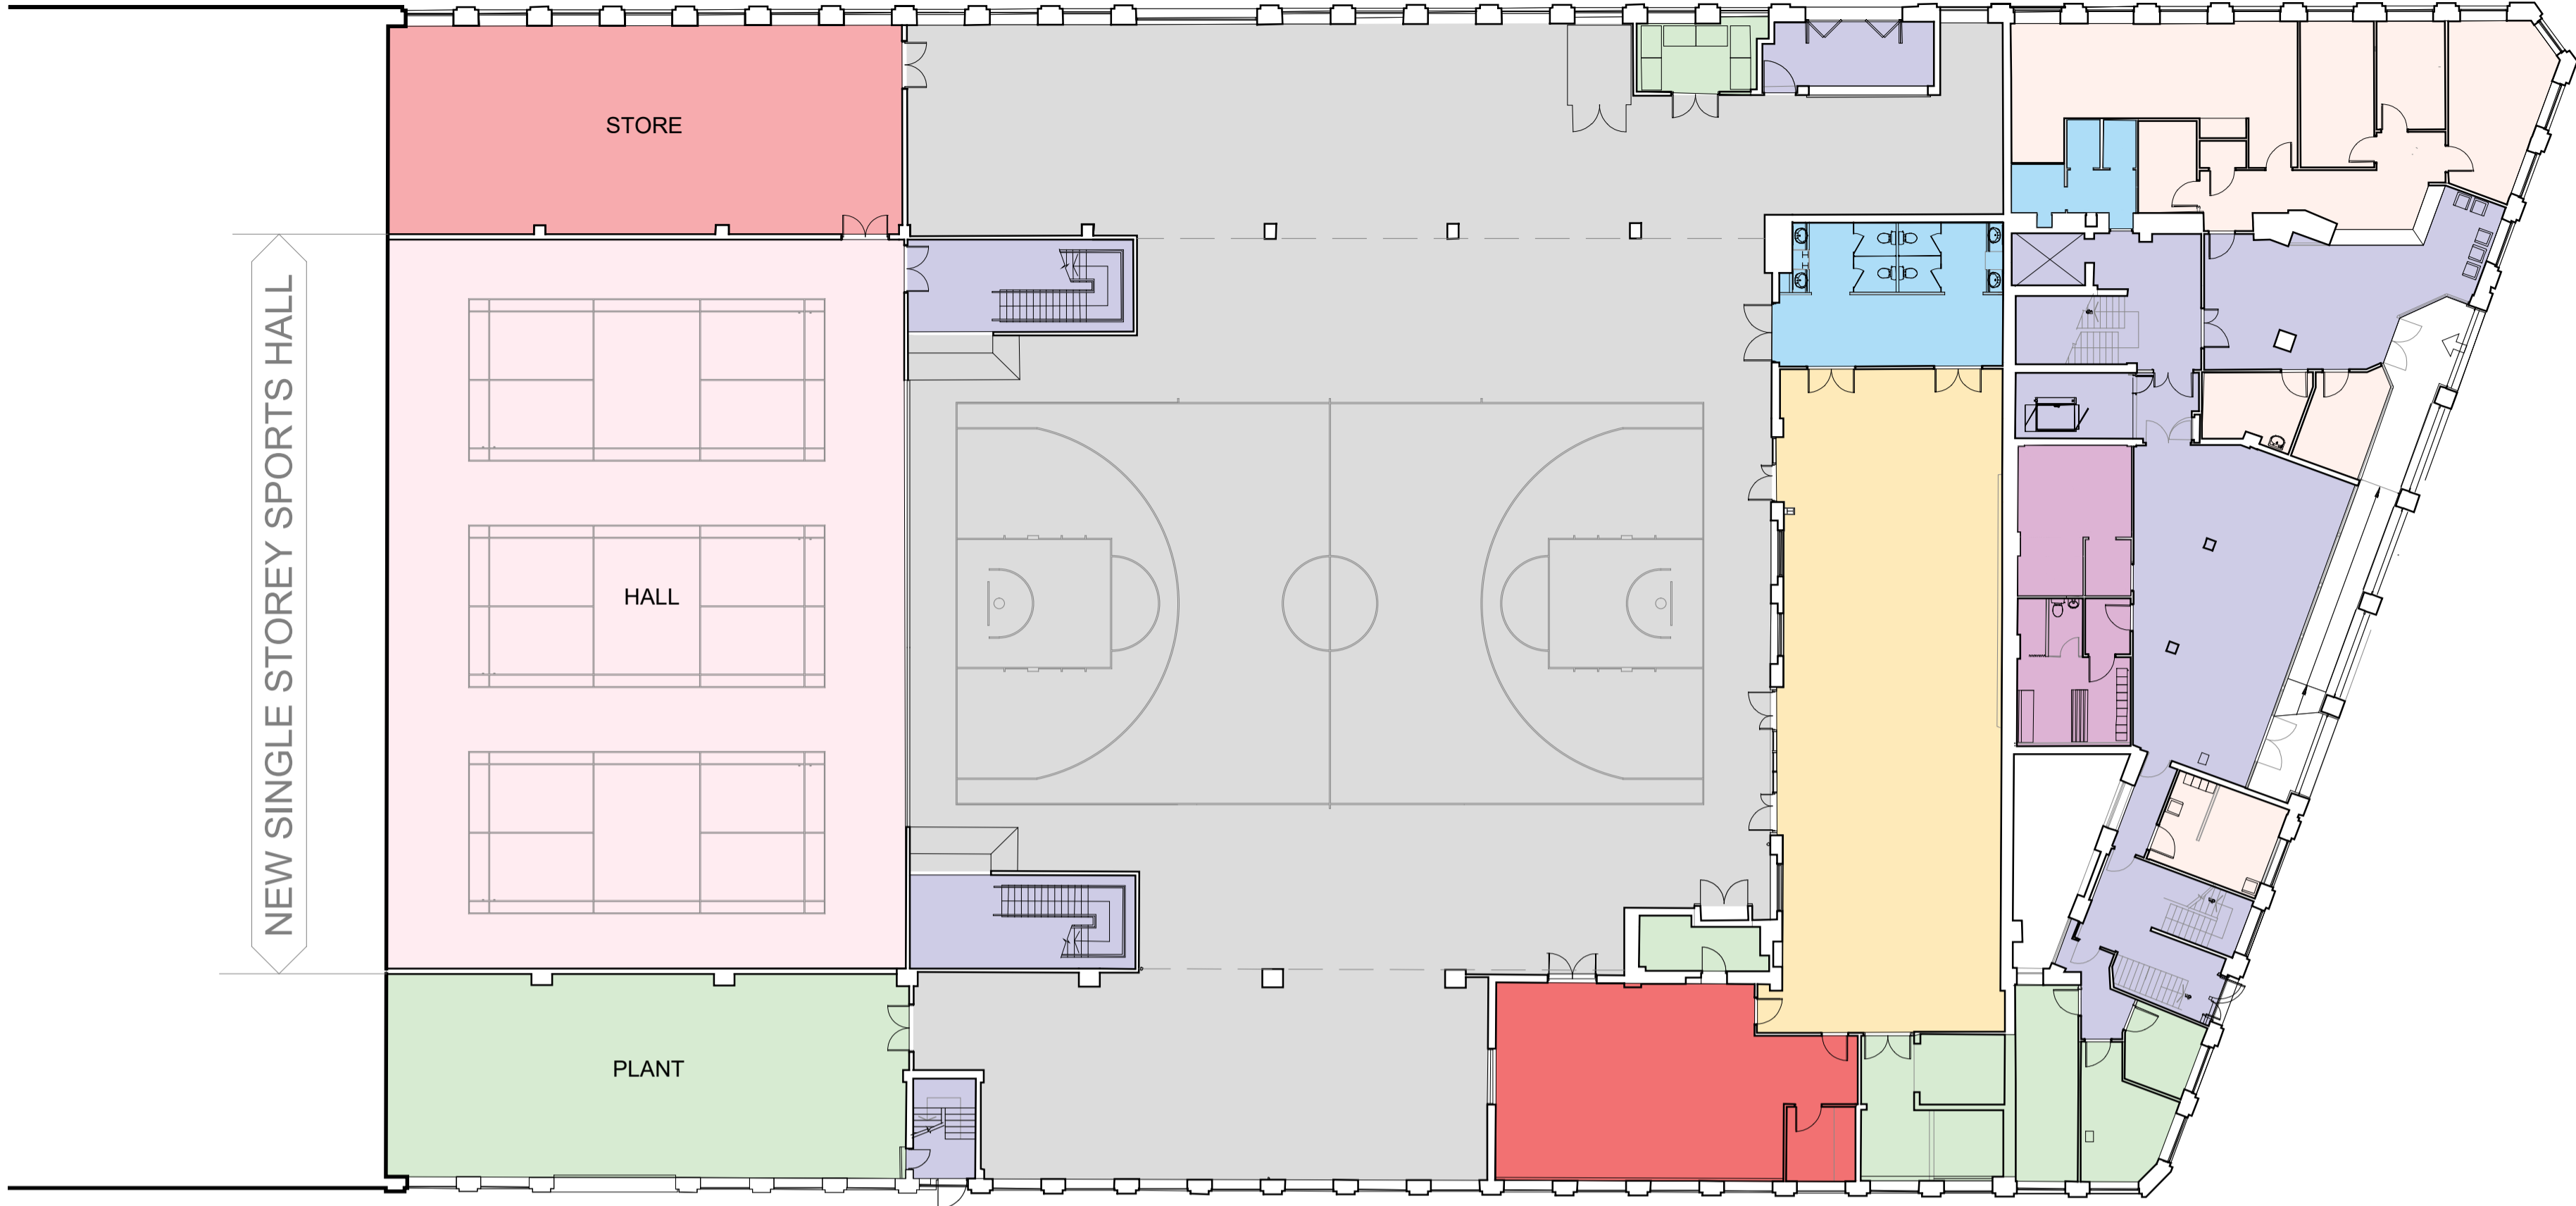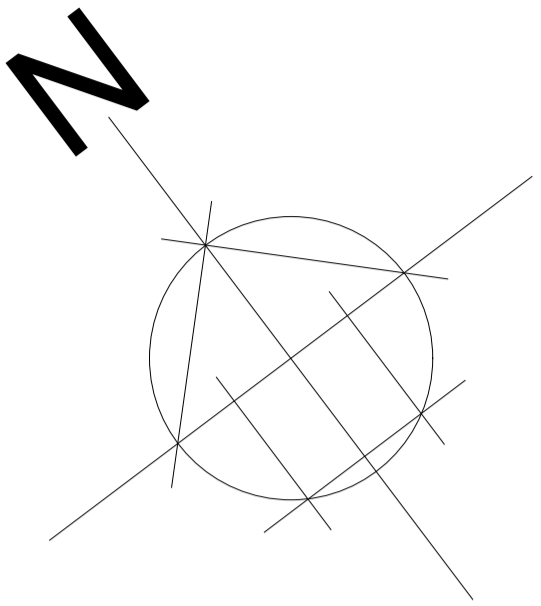

1 PROPOSED GROUND FLOOR PLAN - OPTION 2
502 Scale 1:200

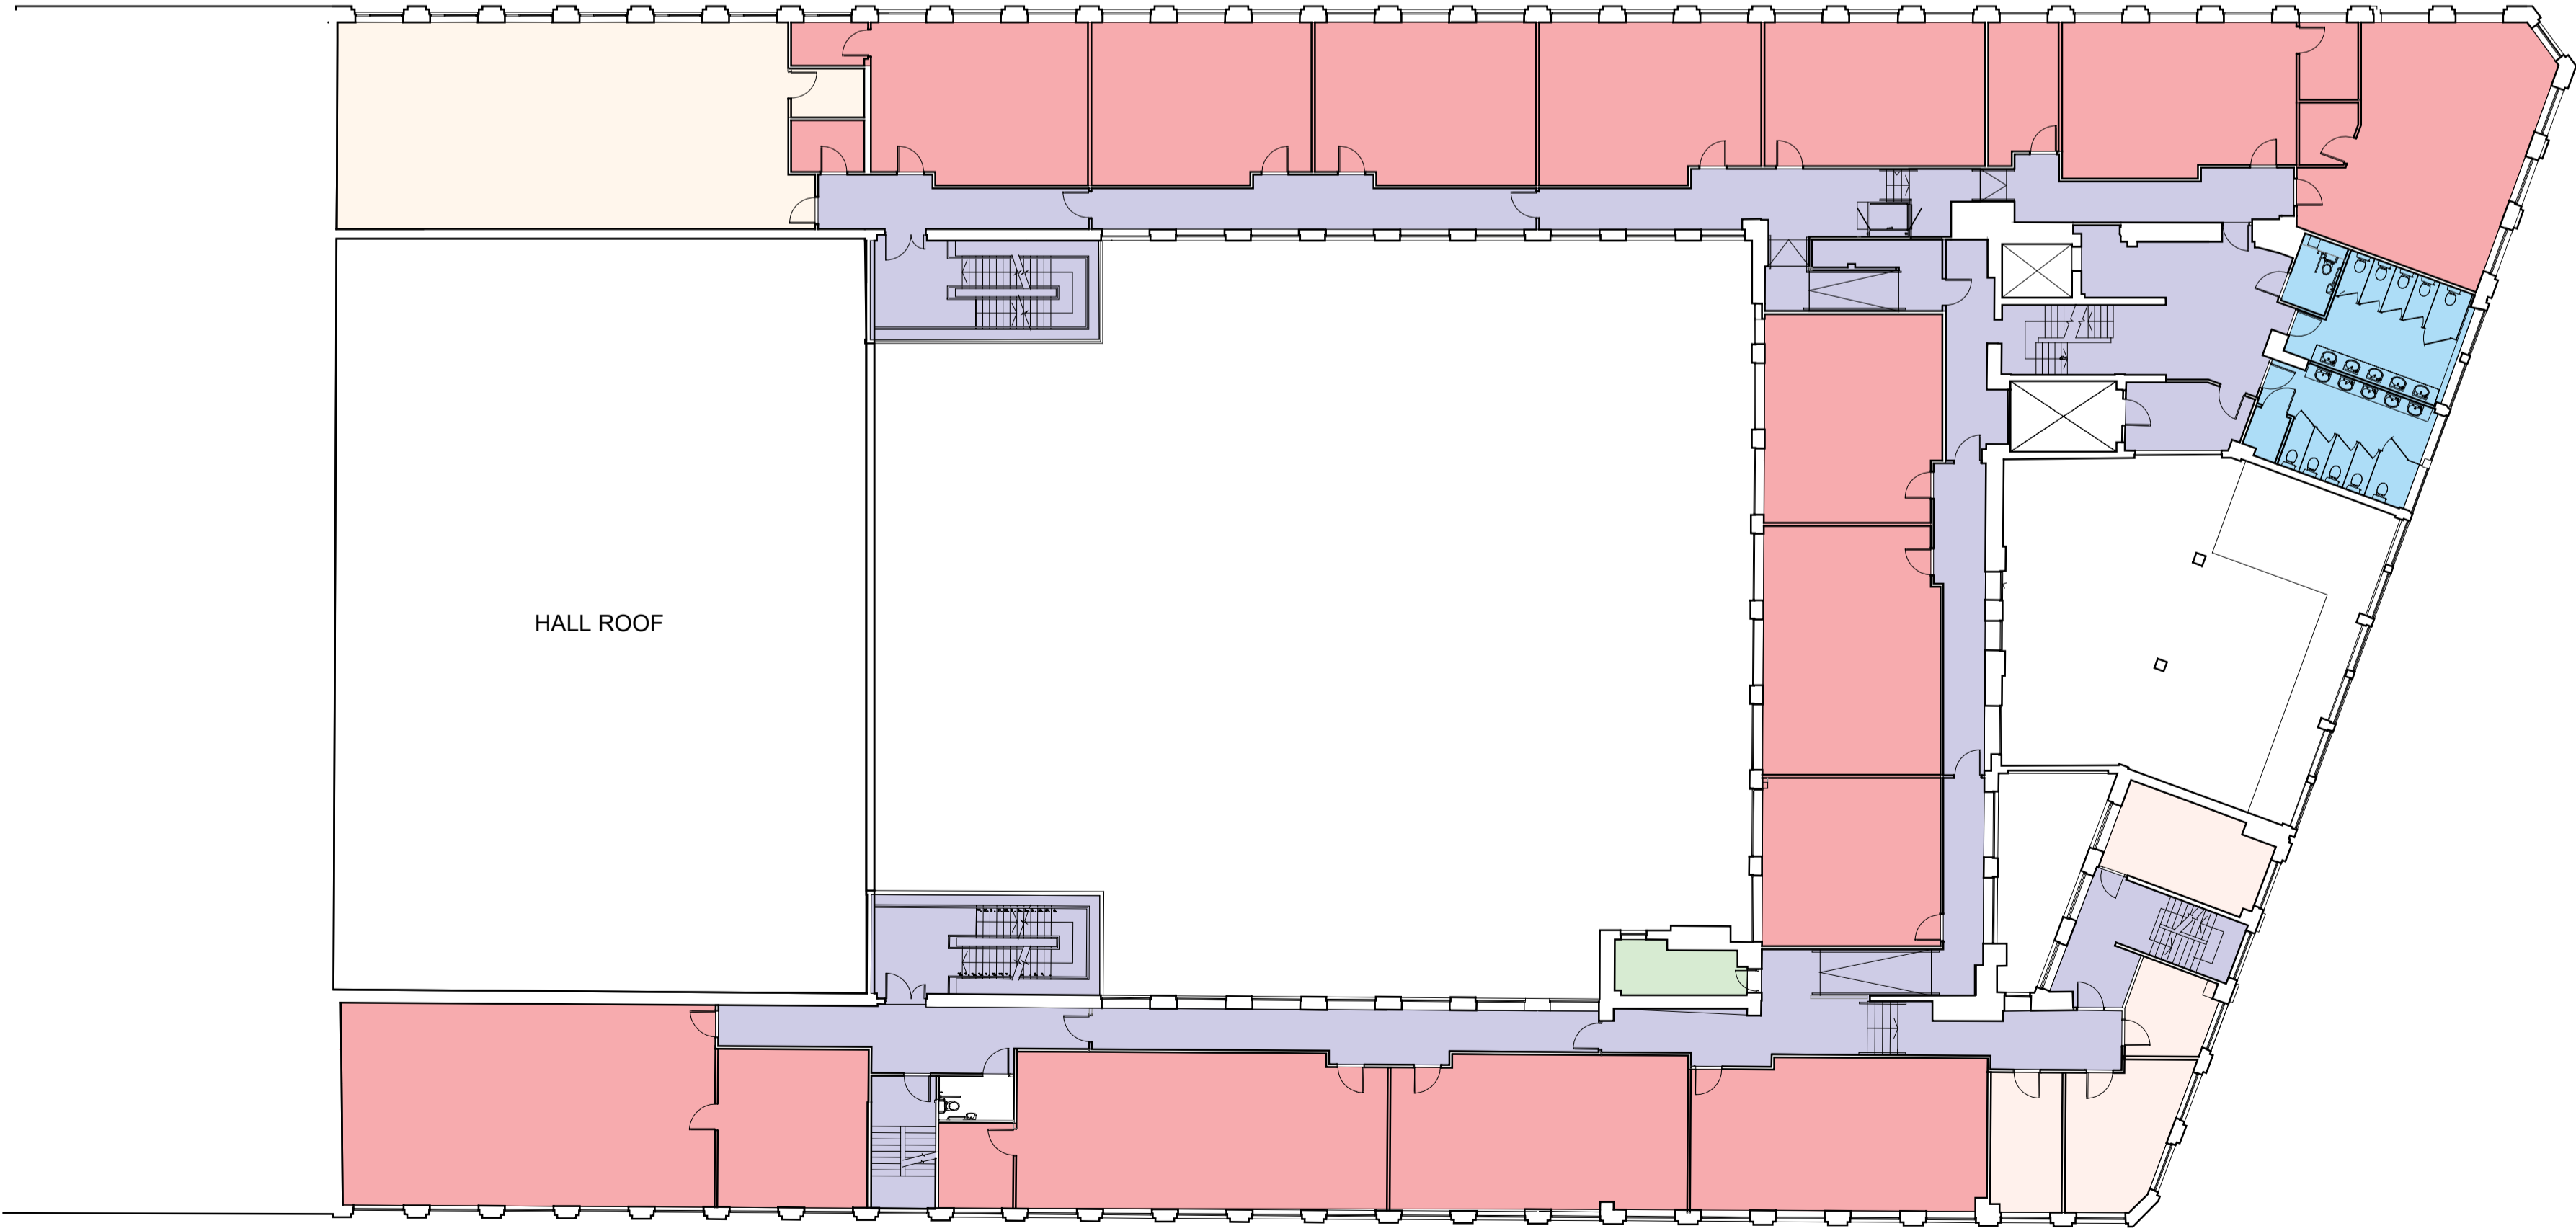

2 PROPOSED FIRST FLOOR PLAN - OPTION 2
502 Scale 1:200

 

Revision	Date	Description	Dwn./Chkd.
ARCHITECTS LAYOUTS			



PinnacleESP
consulting engineers

Croydon Office:
No.1 Croydon, 1st Floor, 12-16 Addiscombe, Croydon,
CR0 0XT

London Office:
Cargo Works, 1-2 Hatfields, London,
SE1 9PG


Tel: 020 8776 5500 | **Fax:** 020 8776 5533
Email: info@pinnacle-esp.co.uk | **Web:** www.pinnacle-esp.co.uk

Project:

JEWELLERY QUARTER ACADEMY

Client:		Revision: 0
CORE EDUCATION TRUST		
Title:		
PROPOSED GROUND & FIRST FLOOR PLAN		
Drawn: LAK		
Date: Sept 2023		
Scale: 1:200 @A1		
Drw No. P4576 PESP SP P502		

COPYRIGHT ©
FIGURED DIMENSIONS ONLY ARE TO BE USED. FOR OTHER DIMENSIONS REFER TO CA. ALL DIMENSIONS TO BE CHECKED ON SITE PRIOR TO THE COMMENCEMENT OF WORK. DISCREPANCIES, AMBIGUITIES OR DIFFERENCES BETWEEN DRAWINGS, AND BETWEEN DRAWINGS AND SPECIFICATION OR BILLS OF QUANTITIES TO BE REFERRED TO CA WITHOUT DELAY. DO NOT SCALE THIS DRAWING

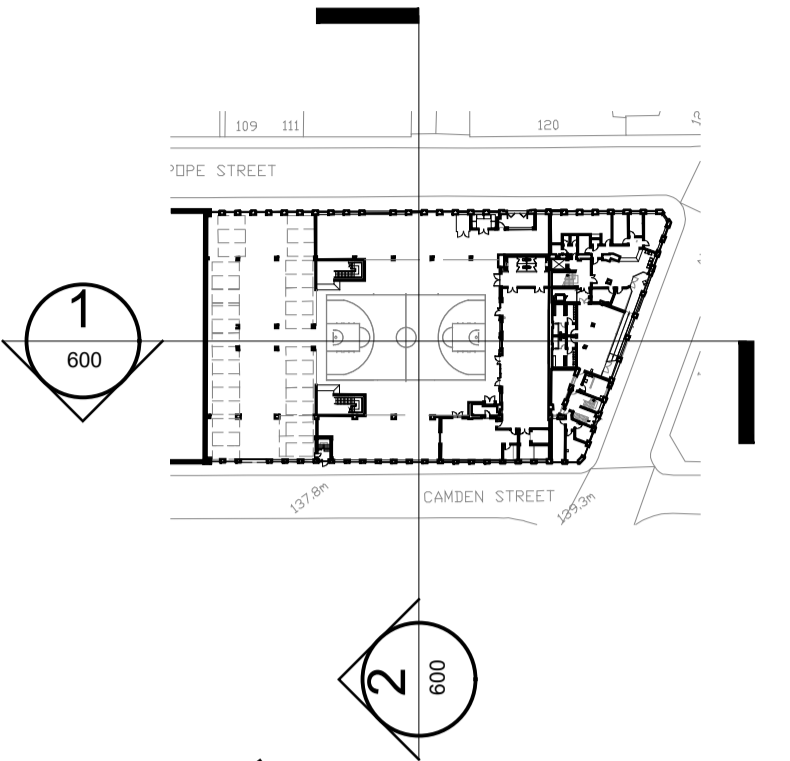

Site Area = 3340 m2

Revision	Date	Description	Dwn./Chkd.
ARCHITECTS LAYOUTS			



PinnacleESP
consulting engineers

Croydon Office:
No.1 Croydon, 1st Floor, 12-16 Addiscombe, Croydon, CR0 0XT

London Office:
Cargo Works, 1-2 Hatfields, London, SE1 9PG

Tel: 020 8776 5500 | **Fax:** 020 8776 5533
Email: info@pinnacle-esp.co.uk | **Web:** www.pinnacle-esp.co.uk

Project:

JEWELLERY QUARTER ACADEMY

Client:

CORE EDUCATION TRUST

Title:

EXISTING & PROPOSED SECTIONAL ELEVATIONS

Drawn: LAK
Date: Sept 2023
Scale: 1:200 @A1

Drw No. P4576 PESP SP P503


Revision: 0




1 EXISTING CROSS SECTION
600 Scale 1: 200



1 PROPOSED CROSS SECTION
600 Scale 1: 200

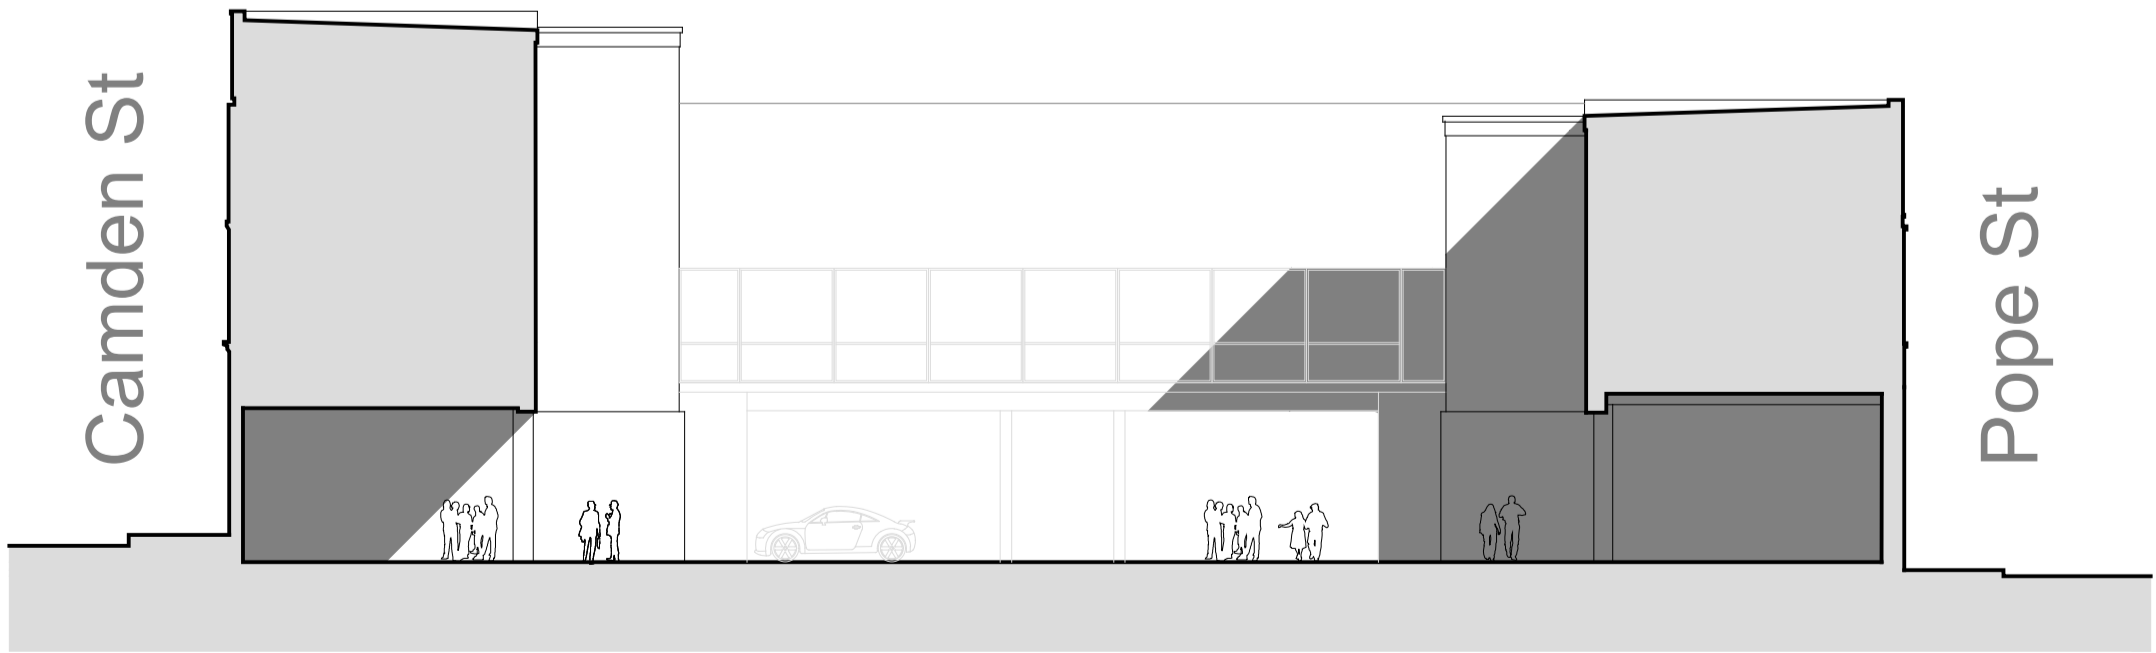


2 EXISTING CROSS SECTION
600 Scale 1: 200

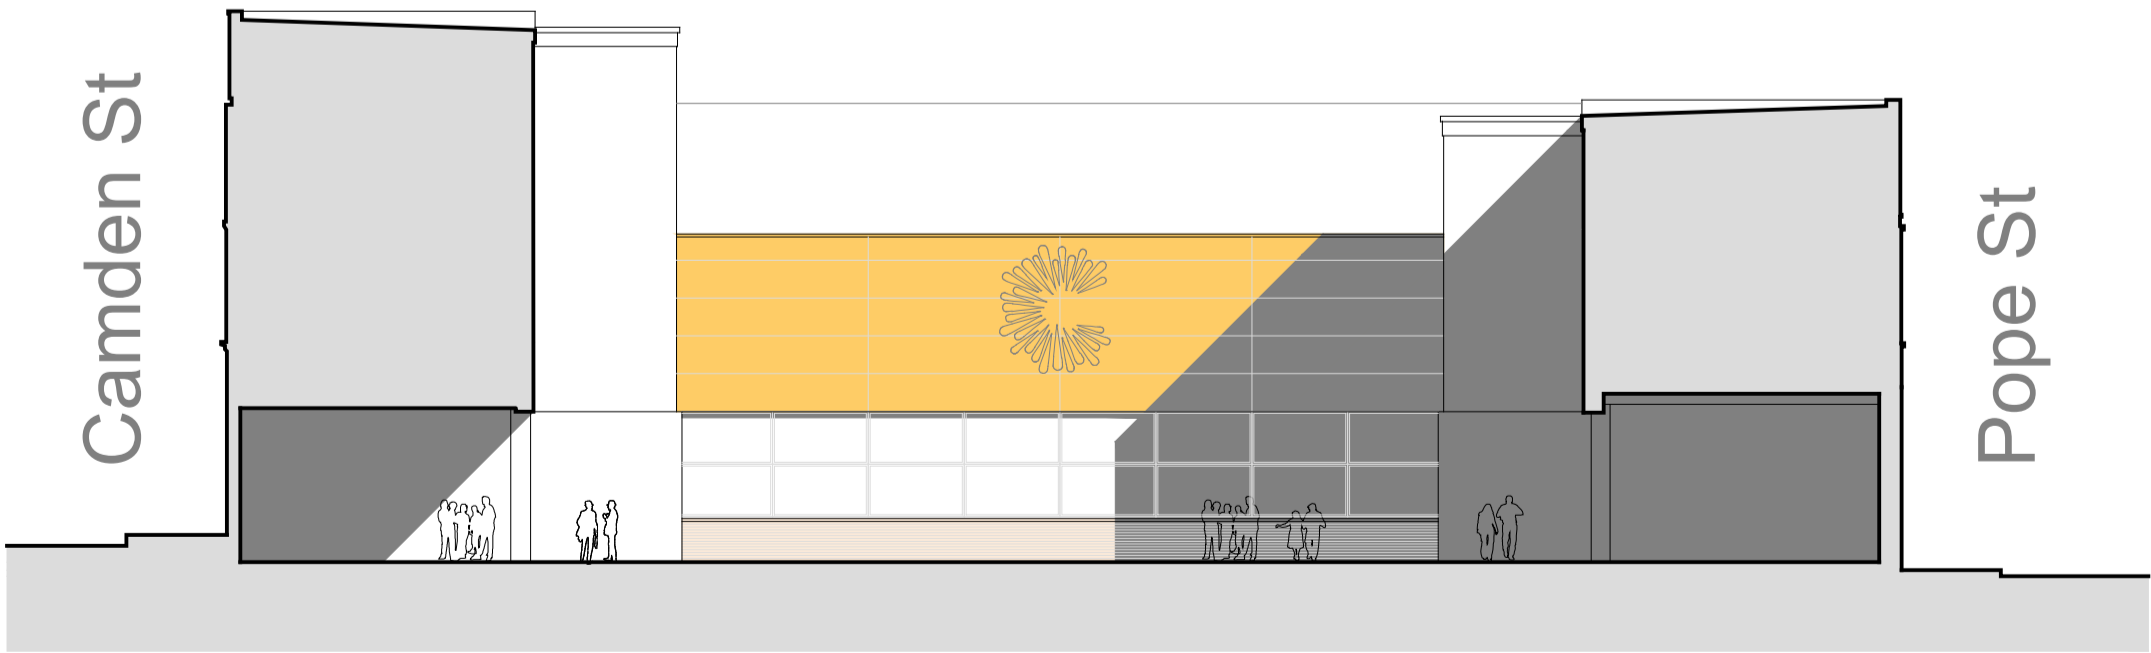

2 PROPOSED CROSS SECTION
600 Scale 1: 200

1:200
4m 0 4m 8m 12m 16m 20m

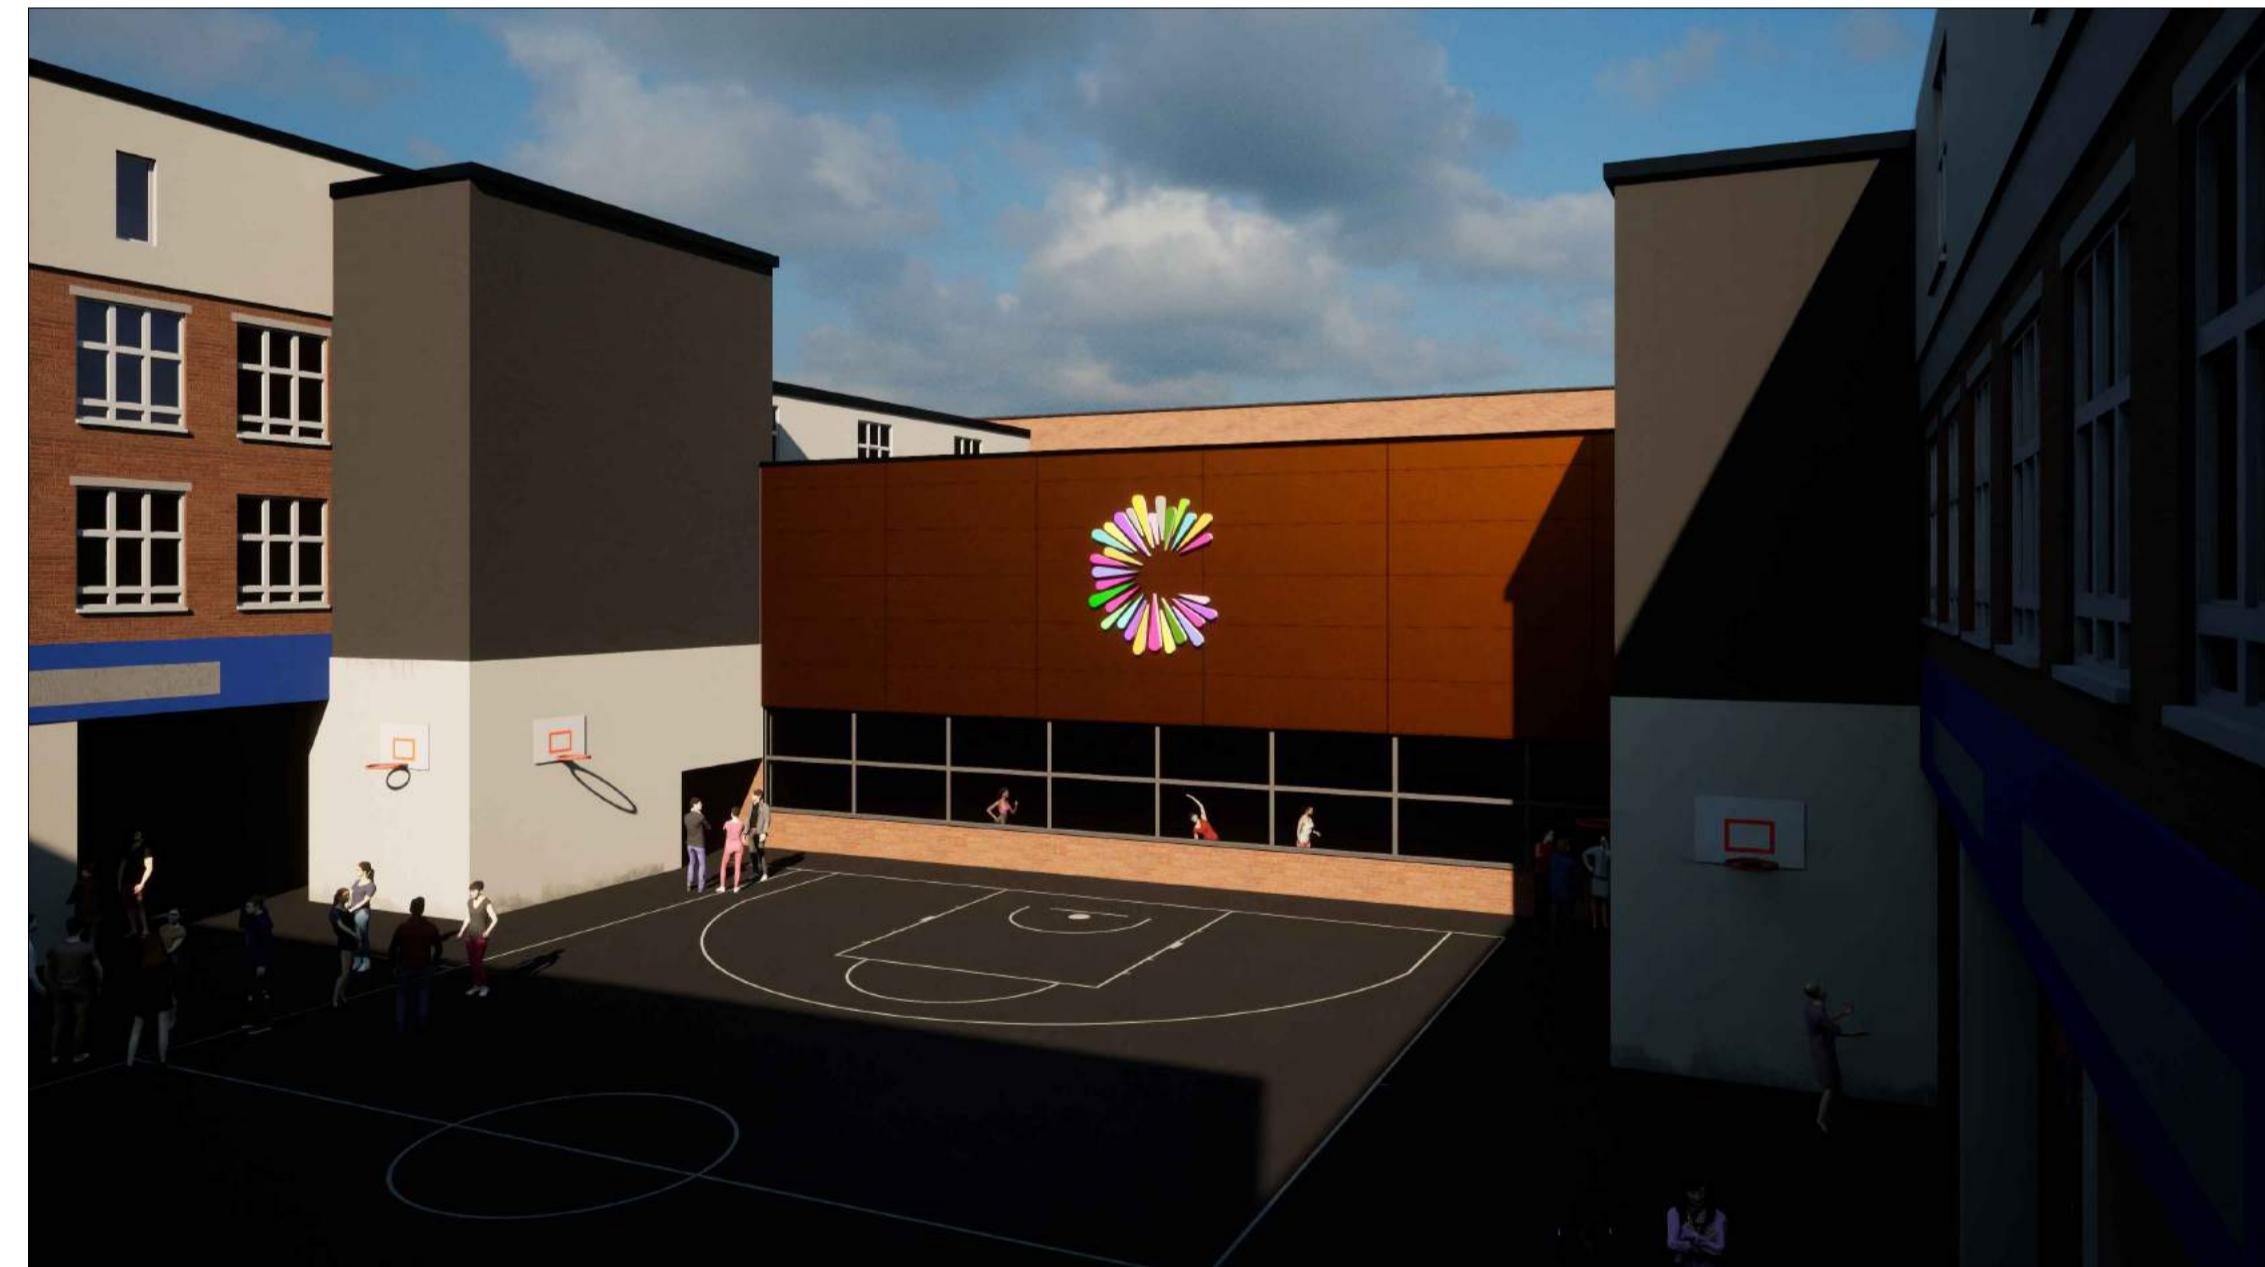

COPYRIGHT ©
FIGURED DIMENSIONS ONLY ARE TO BE USED. FOR OTHER
DIMENSIONS REFER TO CA. ALL DIMENSIONS TO BE
CHECKED ON SITE PRIOR TO THE COMMENCEMENT OF WORK.
DISCREPANCIES, AMBIGUITIES OR DIFFERENCES BETWEEN
DRAWINGS, AND BETWEEN DRAWINGS AND SPECIFICATION OR
BILLS OF QUANTITIES TO BE REFERRED TO CA WITHOUT DELAY.
DO NOT SCALE THIS DRAWING

Revision	Date	Description	Dwn./Chkd.
ARCHITECTS LAYOUTS			



PinnacleESP
consulting engineers

Croydon Office:
No.1 Croydon, 1st Floor, 12-16 Addiscombe, Croydon,
CR0 0XT

London Office:
Cargo Works, 1-2 Hatfields, London,
SE1 9PG

Tel: 020 8776 5500 | **Fax:** 020 8776 5533
Email: info@pinnacle-esp.co.uk | **Web:** www.pinnacle-esp.co.uk

Project:

JEWELLERY QUARTER ACADEMY

Client:

CORE EDUCATION TRUST

Title:

ILLUSTRATIONS

Drawn: LAK
Date: Sept 2023
Scale: NTS @A1

Dwn No. P4576 PESp SP P505

Revision: 0

