

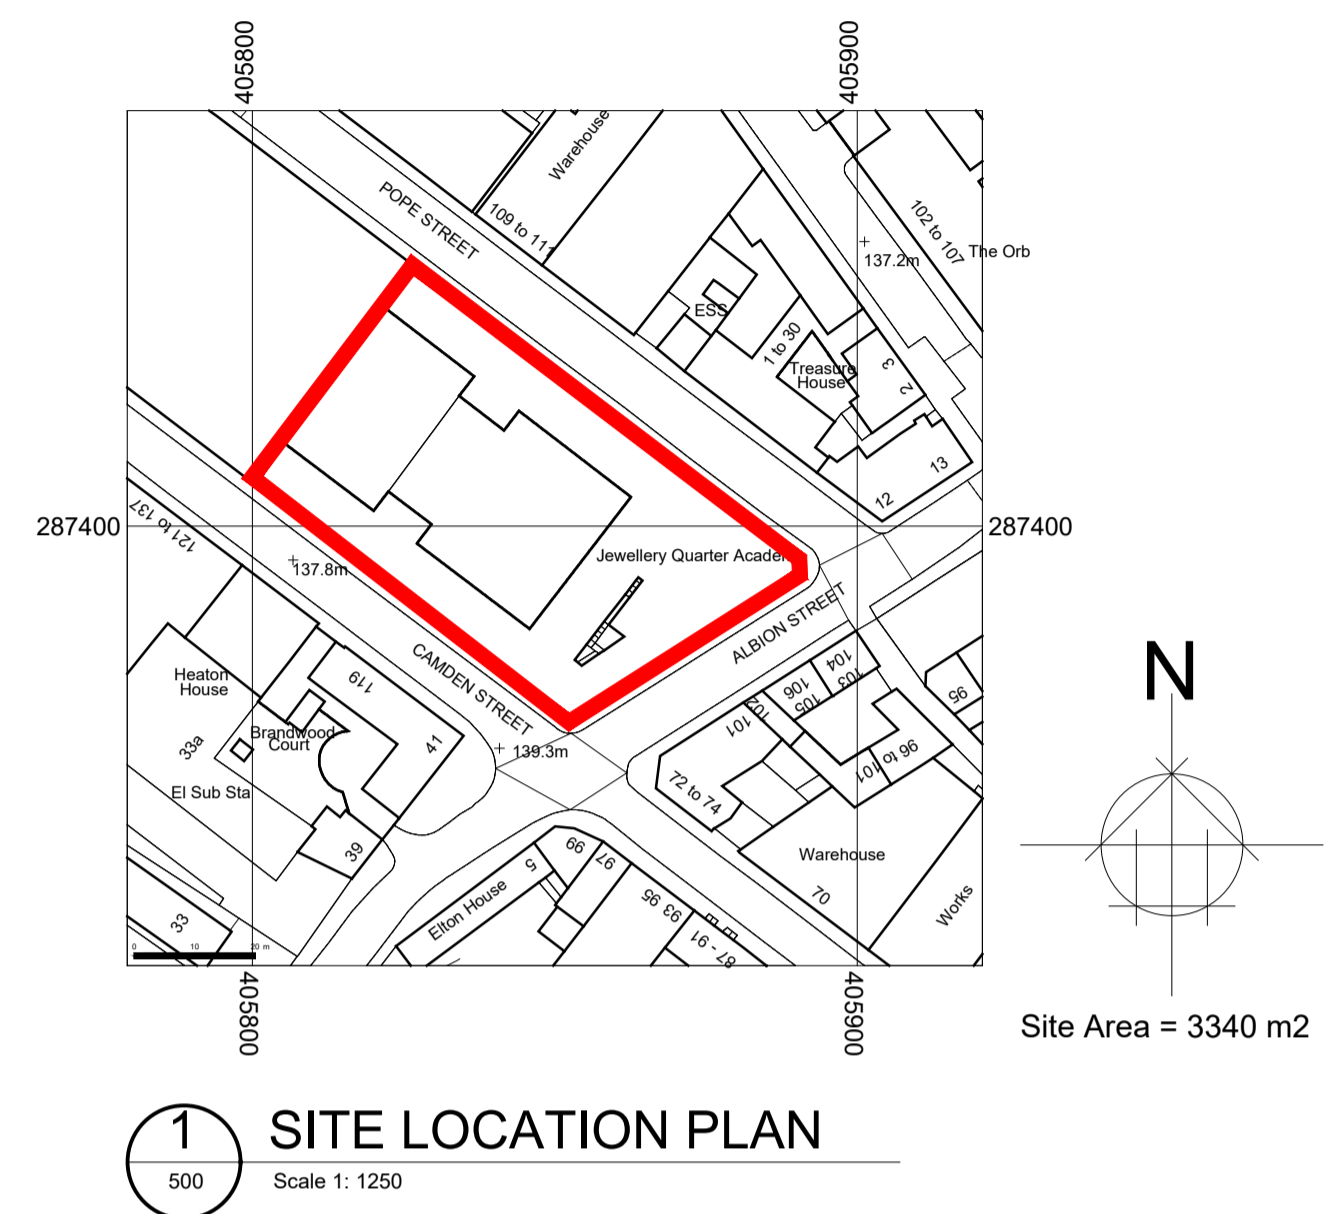


COPYRIGHT ©
 FIGURED DIMENSIONS ONLY ARE TO BE USED. FOR OTHER DIMENSIONS REFER TO CA. ALL DIMENSIONS TO BE CHECKED ON SITE PRIOR TO THE COMMENCEMENT OF WORK. DISCREPANCIES, AMBIGUITIES OR DIFFERENCES BETWEEN DRAWINGS, AND BETWEEN DRAWINGS AND SPECIFICATION OR BILLS OF QUANTITIES TO BE REFERRED TO CA WITHOUT DELAY. DO NOT SCALE THIS DRAWING

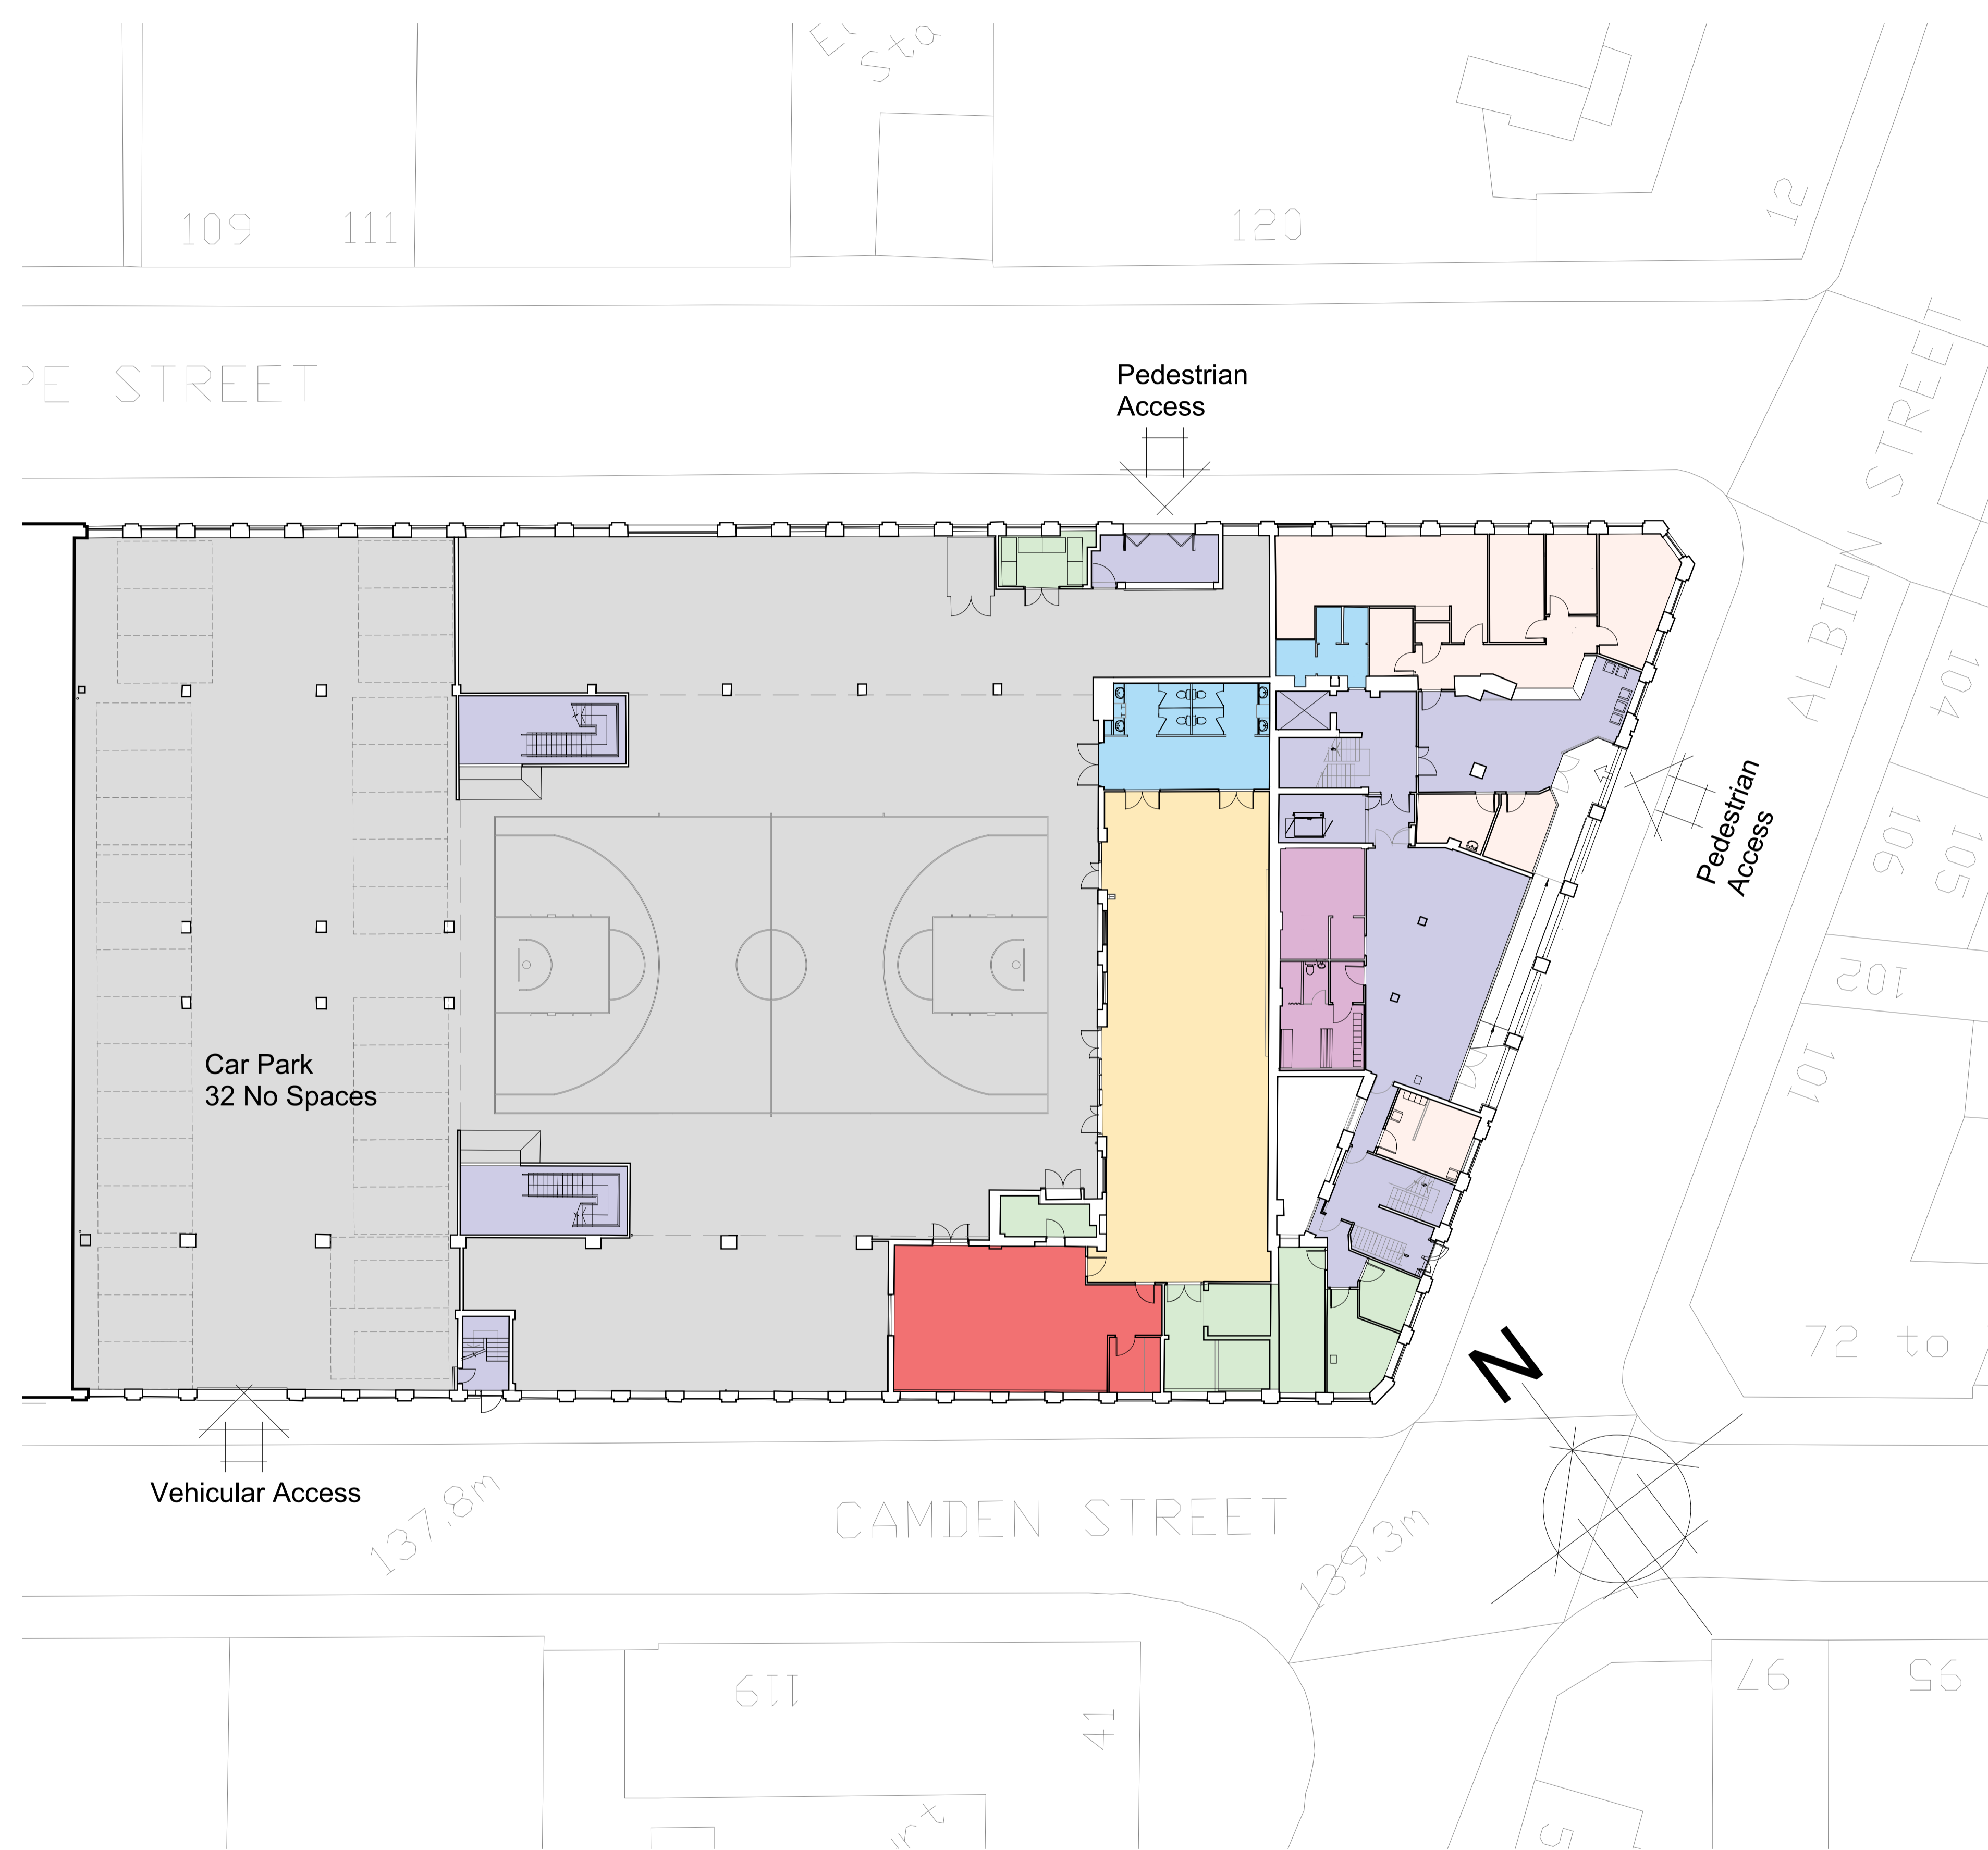

1 SITE LOCATION PLAN
 Scale 1: 1250

2 BLOCK PLAN
 Scale 1: 200

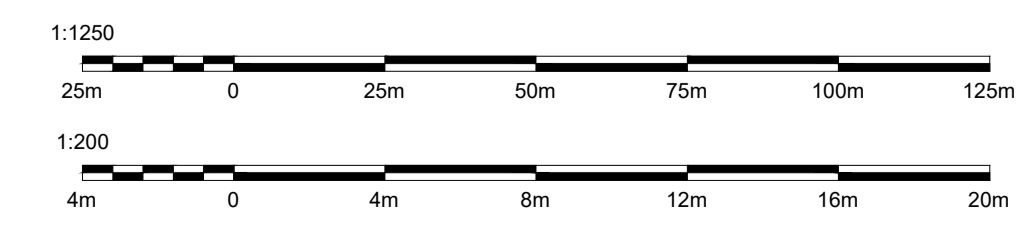

Revision	Date	Description	Dwn./Chkd.
ARCHITECTS LAYOUTS			

PinnacleESP
 consulting engineers

Croydon Office:
 No. 1 Croydon, 1st Floor, 12-16 Addiscombe, Croydon, CR0 0XT

London Office:
 Cargo Works, 1-2 Hatfields, London, SE1 9PG

Tel: 020 8776 5500 | **Fax:** 020 8776 5533
Email: info@pinnacle-esp.co.uk | **Web:** www.pinnacle-esp.co.uk

Project:
 CITY ACADEMY LANGLEY WALK

Client:
 JEWELLERY QUARTER ACADEMY

Title:
 LOCATION & BLOCK PLAN

Drawn: LAK
Date: Sept 2023
Scale: 1:1250 & 200 @A1

Drw No. P4576 PESP SP P501

Revision: 0